



Proposed Layout Of Gat No. 640 & 639 Part

At :- SoneSangavi, Taluka :- Shirur, District :- Pune

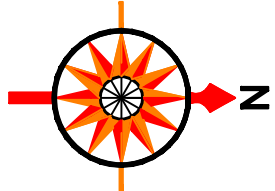

Scale :- 1 : 1000

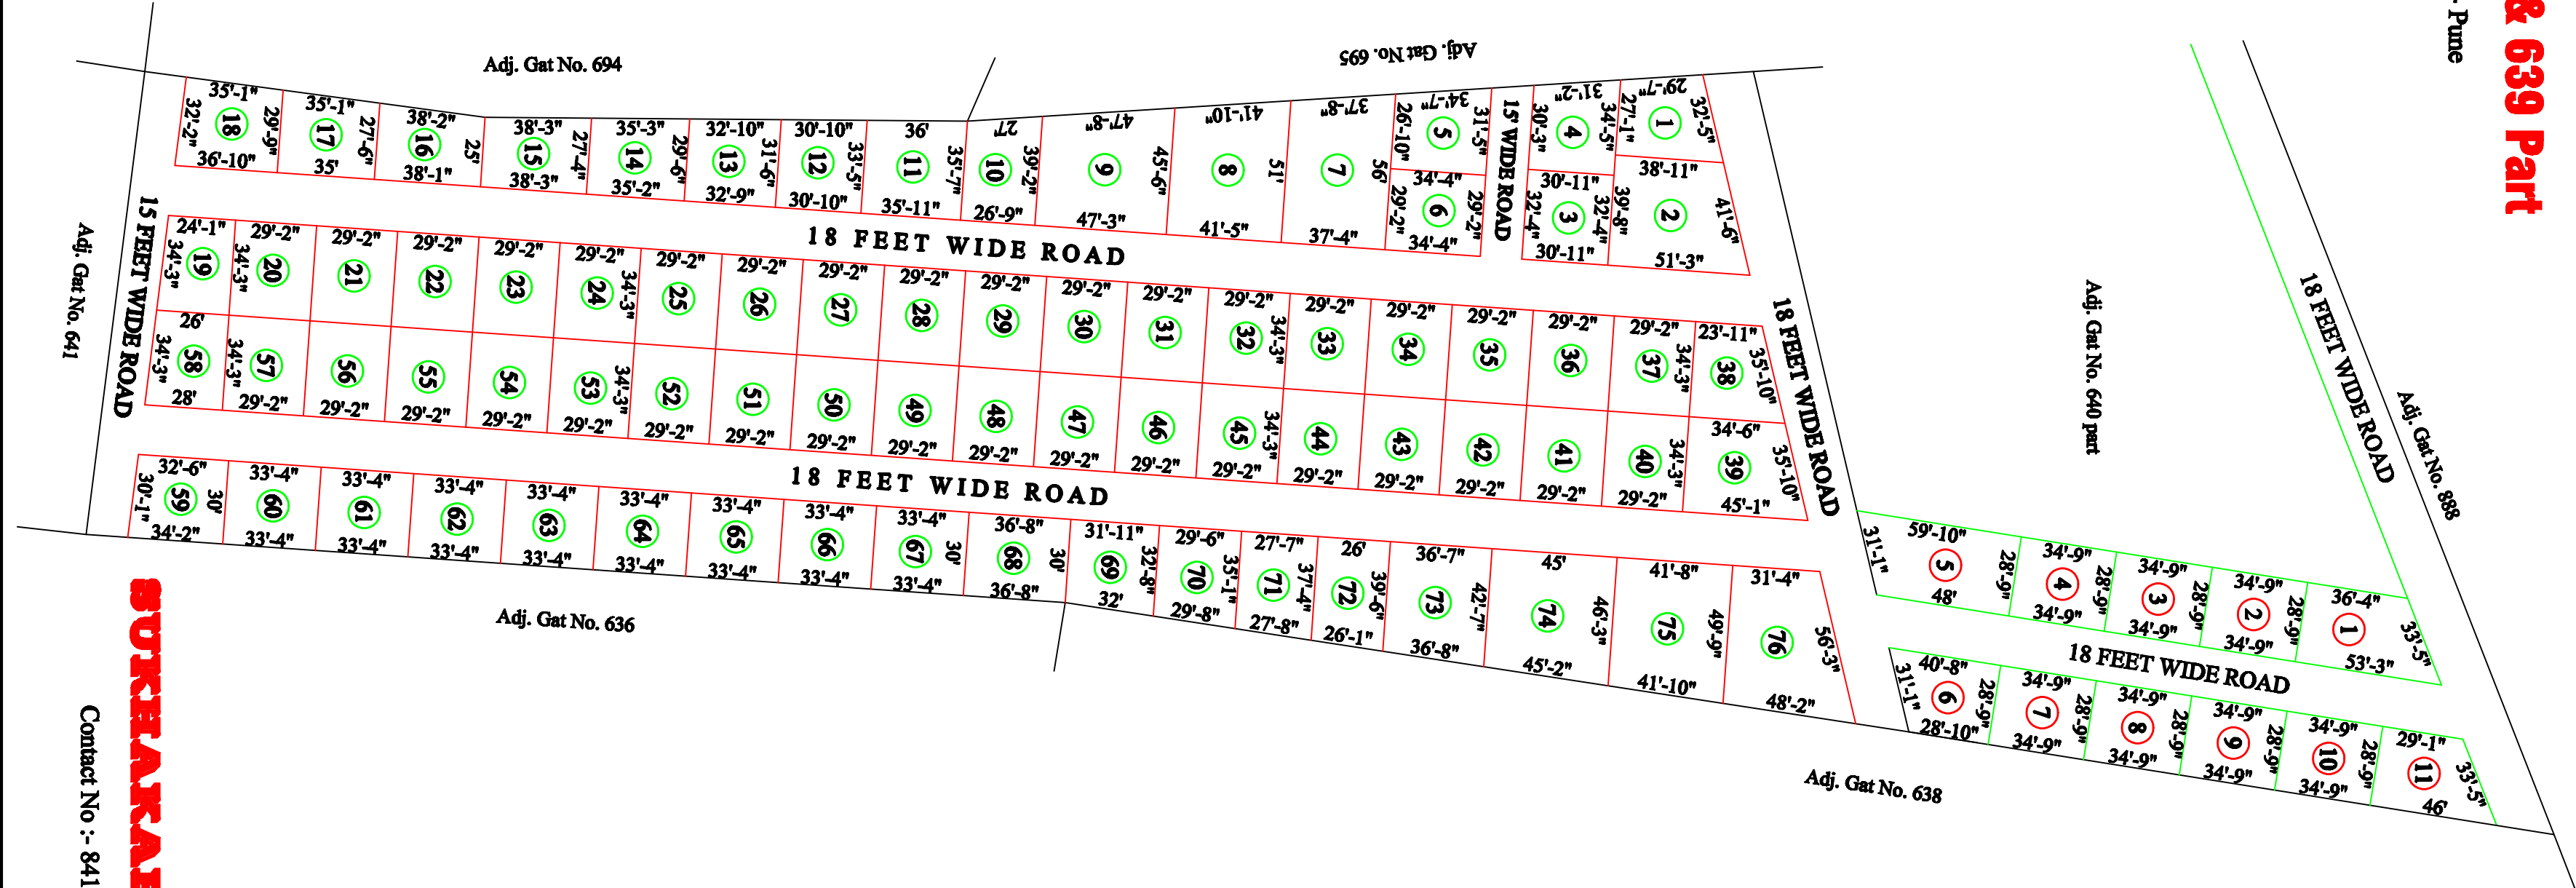

Gat No. 640
Area Statement In Sq.Fts.

Plot No	Plot Area
1	1000
2	1785
3 To 6	1000 {Per Plot}
7 To 9	2000 {Per Plot}
10	1000
11	1240
12 To 17	1000 {Per Plot}
18	1110
19	855
20 To 38	1000 {Per Plot}
39	1360
40 To 57	1000 {Per Plot}
58	925
59 To 67	1000 {Per Plot}
68	1100
69 To 72	1000 {Per Plot}
73	1500
74 To 75	2000 {Per Plot}
76	2030
Under Plot Area	83905
Under Road Area	29075
Total Plot Area	112980

Gat No. 639 part
Area Statement In Sq.Fts.

Plot No	Plot Area
1	1290
2 To 4	1000 {Per Plot}
5	1550
6 To 10	1000 {Per Plot}
11	1080
Under Plot Area	11920
Under Road Area	5296
Total Plot Area	17216

SUKHAKARTA DEVELOPERS
Contact No :- 8412991199, 8412992299, 8412993399