



Proposed Layout Of Gat No. 614

At:- Karde, Taluka :- Shirur, District :- Pune

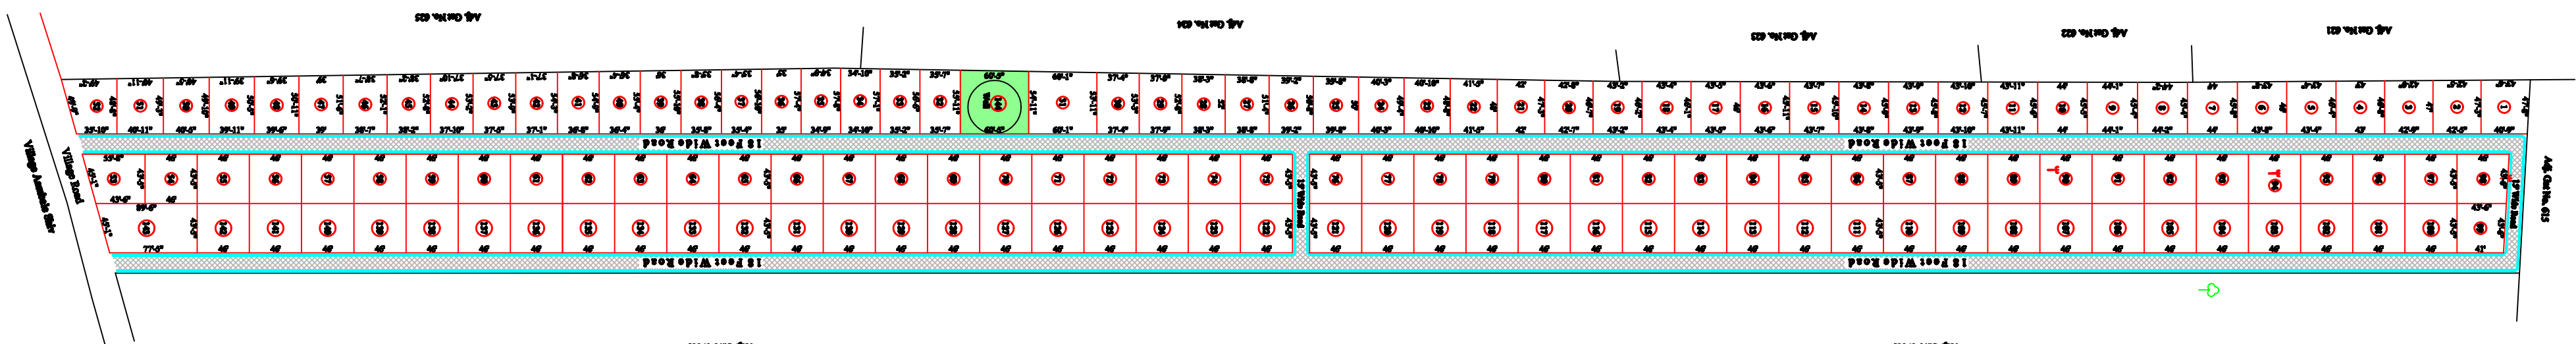

PHASE 14

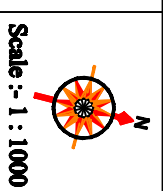

Amen Statement to Sig. Tab.	
PEASAB	
1 To 30	Per Assn
1 To 30	2000 (Per Assn)
31	3265
32 To 51	2000 (Per Assn)
52	2050
53	2150
54 To 97	2000 (Per Assn)
98	1545
99	1835
100 To 142	2000 (Per Assn)
143	3625
Under Per Assn	28879
Under Road Assn	86654
Total Per Assn	375524