
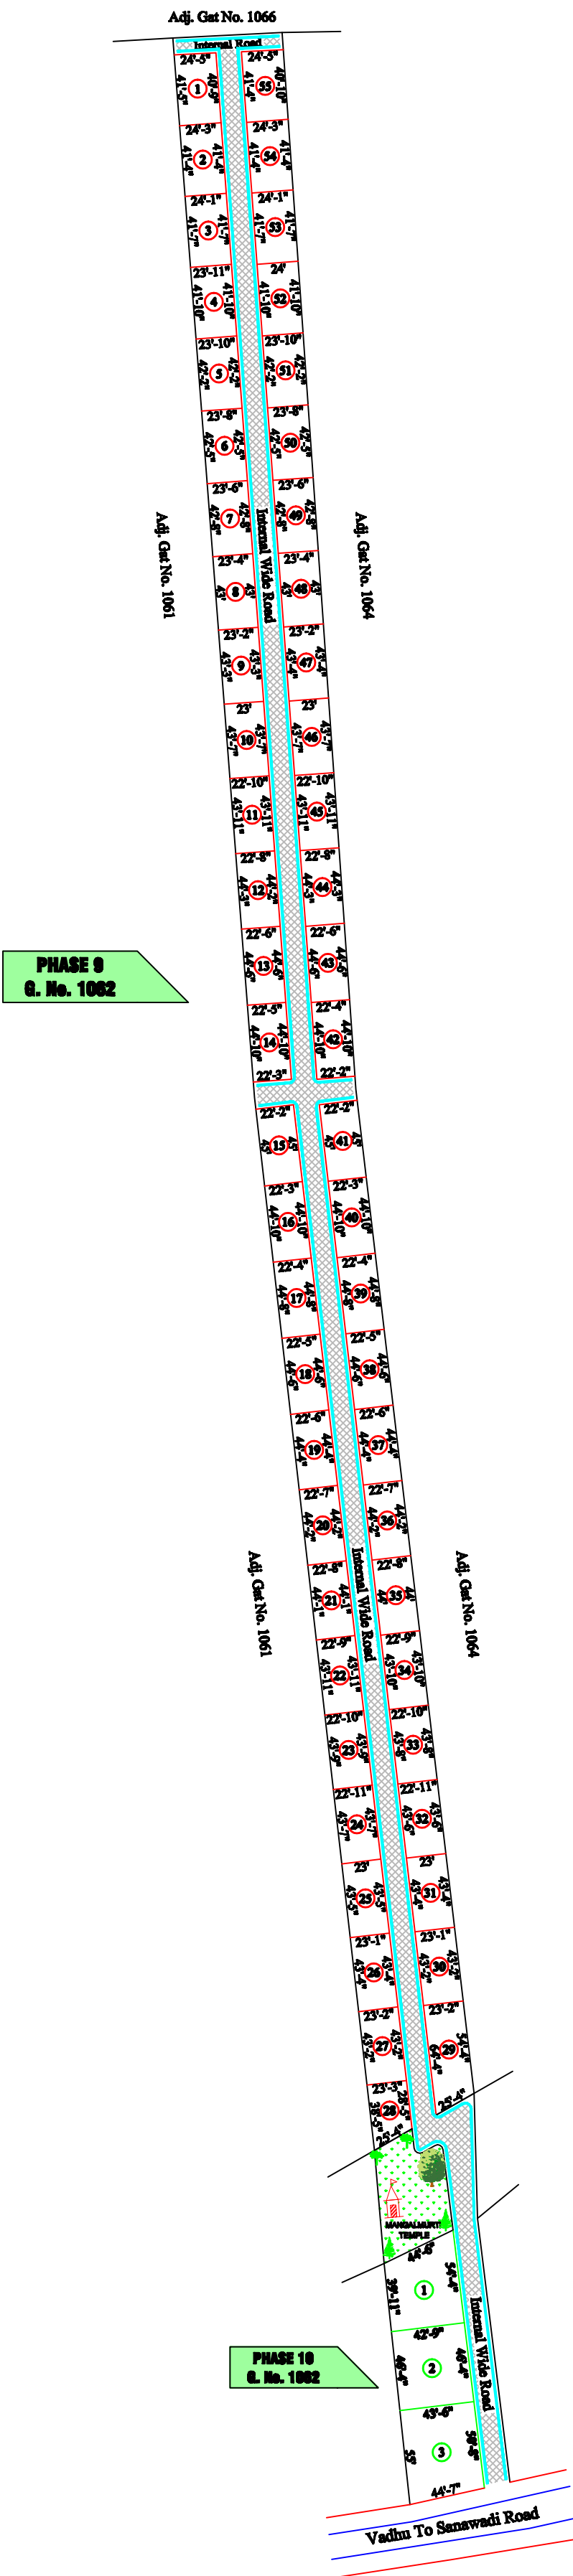


Proposed Layout Of Gat No. 1062 & 1063

At :- Vadhu Bk; Taluka :- Shirur, District :- Pune

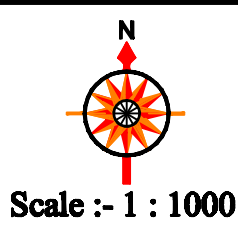

PHASE 9 Area Statement In Sq.Fts.	
Plot No	Plot Area
1 To 27	1000 (Per Plot)
28	775
29	1380
30 To 55	1000 (Per Plot)
Under Plot Area	54155
Under Road Area	20089
Total Plot Area	74244

PHASE 10 Area Statement In Sq.Fts.	
Plot No	Plot Area
1	2000
2	2000
3	2320
Under Plot Area	6320
Under Road Area	3364
Total Plot Area	9684

MANGALMURTI DEVELOPERS

Contact No :- 9545727799, 9545737799, 9545747799